


T-BAR CEILING GRID SUSPENSION OPTIONS

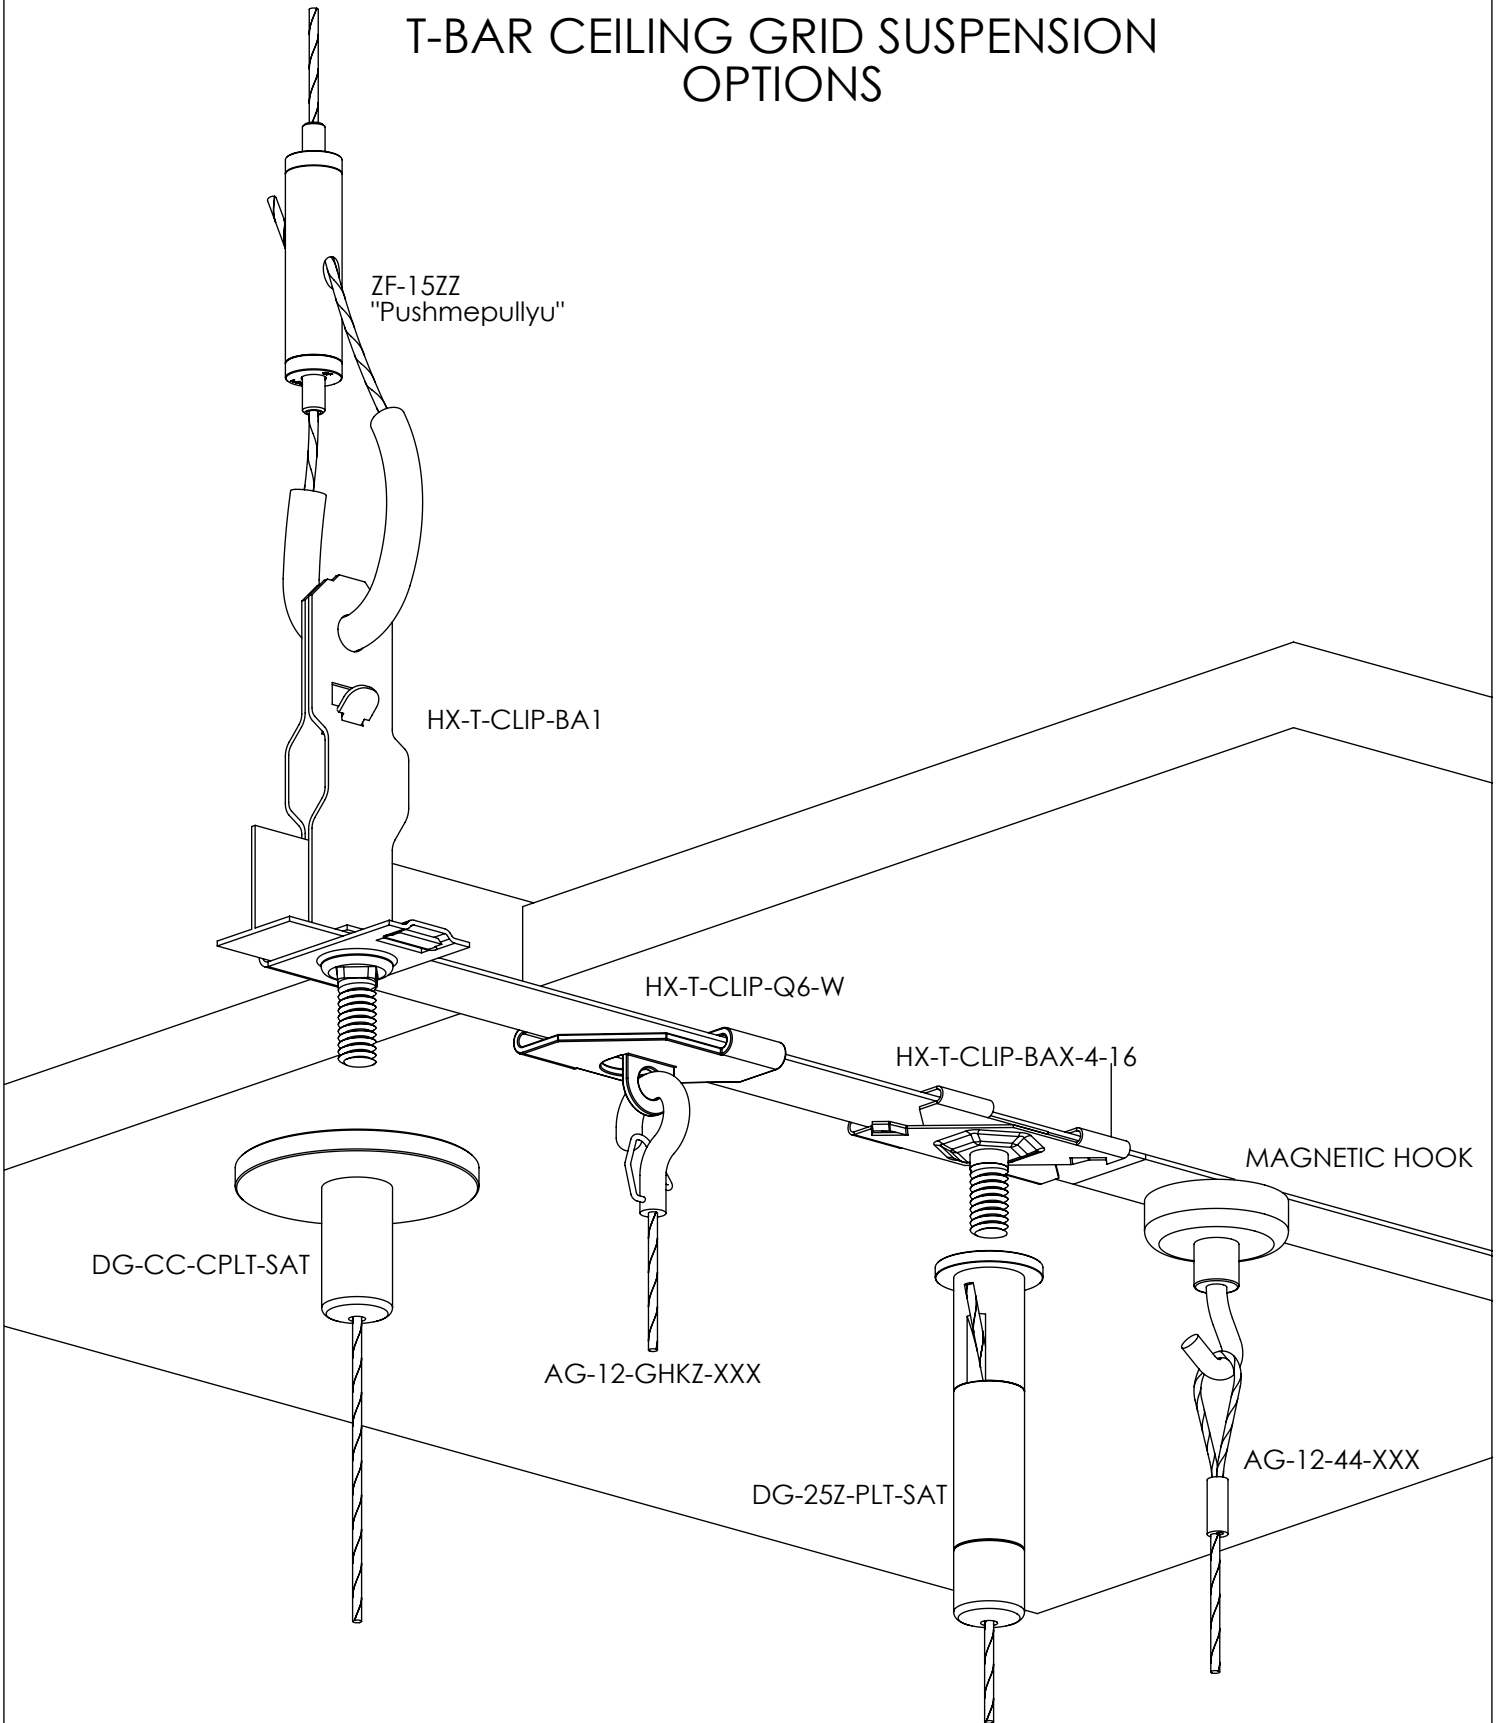

PROPRIETARY AND CONFIDENTIAL
 This drawing and these specifications are the exclusive property of GRIPLOCK SYSTEMS INC. and shall not be divulged, reproduced, copied, or used as the basis for the manufacture or sale of apparatus without the express written authorization of GRIPLOCK SYSTEMS INC.

REF: _____ DATE: 12/27/07
 MATERIAL: NA
 SCALE: 1:10 FILE: T-Bar Grid Suspension Options



GRIPLOCK SYSTEMS
 1132 Mark Ave., Carpinteria, CA 93013
 Phone (805) 566-0064 Fax (805) 566-0065

GRIPLOCK P/N: _____
 DESCRIPTION: T-BAR CEILING GRID SUSPENSION OPTIONS